




ATELIER AZARA

Architecture Interiors Design Planning
1524 S Sangamon Street #712
Chicago, Illinois 60608 C. 708.220.6587

CALOR DESIGN GROUP LTD.

2217 N. Western Ave
Chicago, Illinois 60647-3122

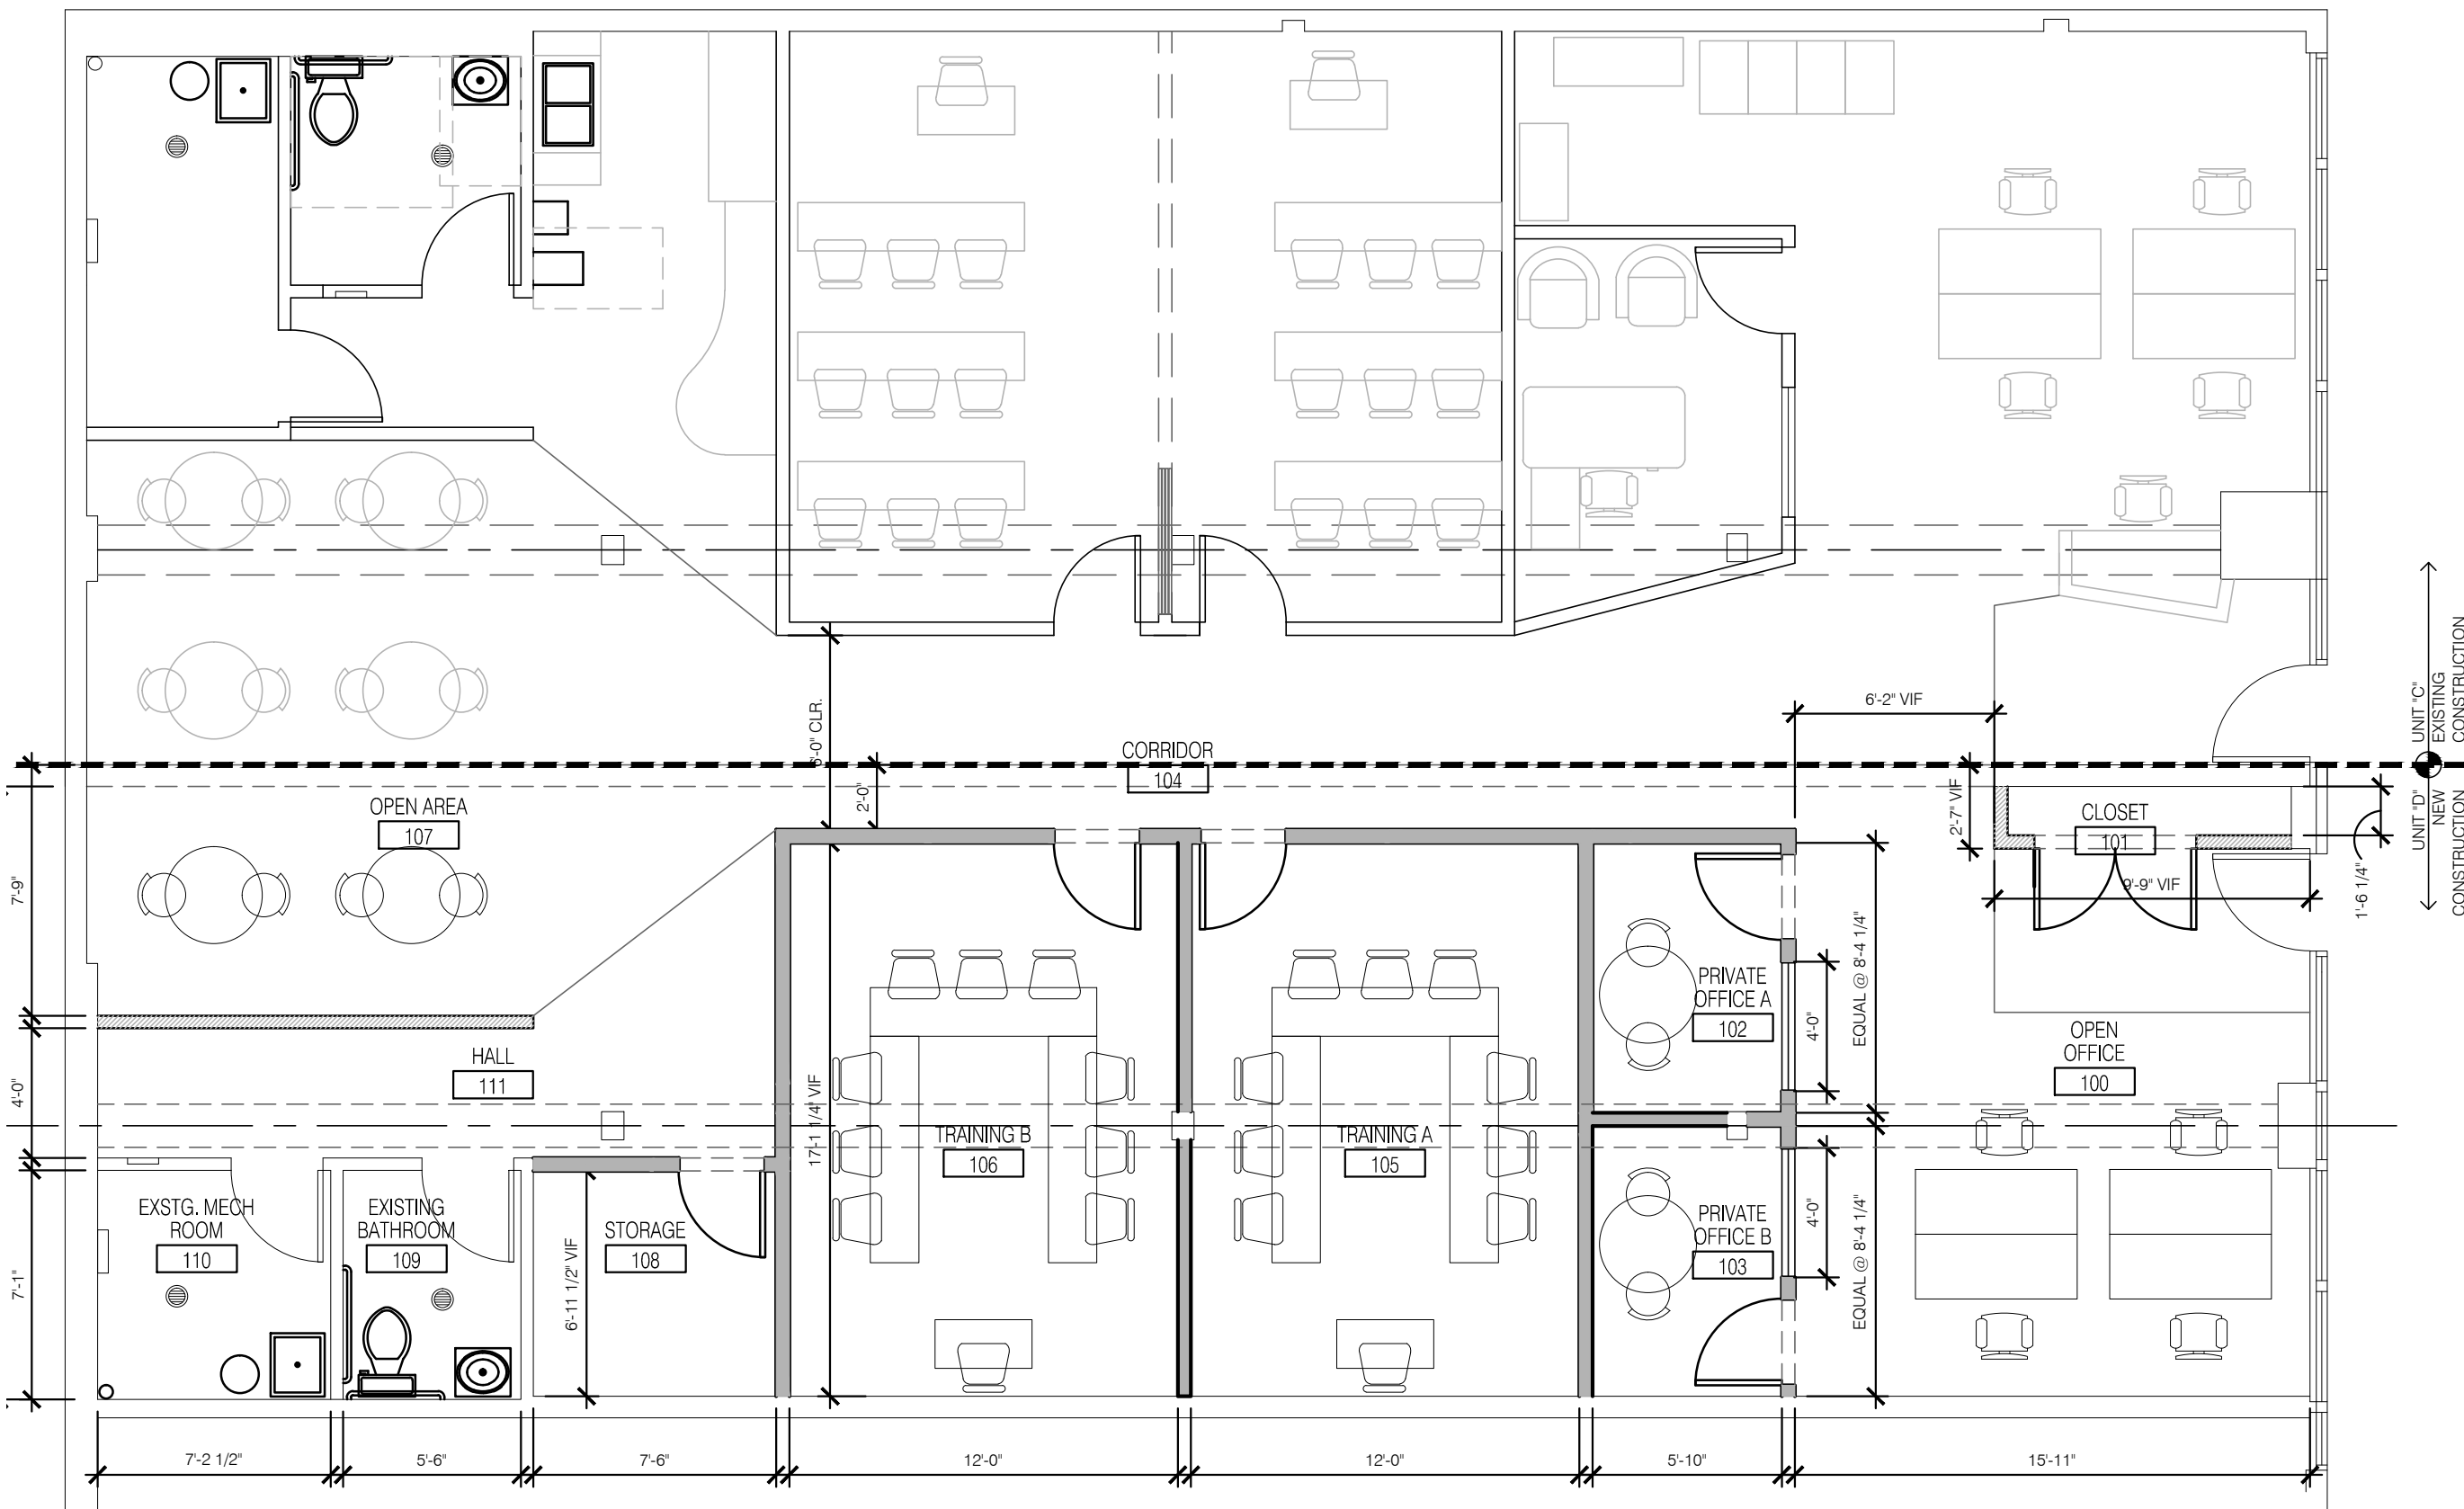

UNIT 'C' EXISTING CONSTRUCTION
UNIT 'D' NEW CONSTRUCTION

GENERAL NOTES

NO.	DESCRIPTION	DATE
1	ISSUED FOR OWNER REVIEW	05/21/2010

THESE DRAWINGS MAY HAVE BEEN REPRODUCED AT A SIZE DIFFERENT FROM THE ONE ORIGINALLY DRAWN. OWNER AND ARCHITECT ASSUME NO RESPONSIBILITY FOR USE OF INCORRECT SCALE. CONTRACTOR SHALL VERIFY ALL EXISTING CONDITIONS PRIOR TO PROCEEDING WITH CONSTRUCTION AND IMMEDIATELY NOTIFY ARCHITECT OF ANY DISCREPANCIES OR CONFLICTS.

COPYRIGHT ATELIER AZARA EXPRESSLY RESERVES ITS COMMON LAW COPYRIGHT AND OTHER PROPERTY RIGHTS FOR ANY DRAWINGS PRODUCED FOR THE PROJECT. DRAWINGS ARE NOT TO BE REPRODUCED, CHANGED OR COPIED IN ANY FORM WITHOUT FIRST OBTAINING THE EXPRESSED WRITTEN PERMISSION AND CONSENT OF ATELIER AZARA. ANY PUBLISHED PHOTOGRAPHS OF THIS PROJECT SHOULD CREDIT ATELIER AZARA FOR ITS ROLE AS THE DESIGN/TECHNICAL ARCHITECT.

PROJECT NUMBER 1004.00

WORKFORCE LANGUAGE UNIT "D"
2934 N. Milwaukee Ave., Unit D
CHICAGO, IL 60618

PROPOSED FLOOR PLAN
SCHEMATIC DESIGN

A-1

1 TENANT EXPANSION AND RENOVATION - UNIT "D" PROPOSED FLOOR PLAN

SCALE: 0 1 2 4 8

LEGEND:

- EXISTING WALL - TO REMAIN (NIC)
- NEW WALL CONSTRUCTION - FULL HEIGHT
- NEW WALL CONSTRUCTION - PARTIAL HEIGHT
- EXISTING WALL - TO REMAIN (NIC)